


SITE PLAN FOR, KALKATA SRI SANTOSHI MAA ACADAMY.
AT MOUZA- KALAGACHIA, J. L. NO.- 40, L. R. KHATIAN NO.- 1600
UNDER DAG NO.- 224, R. S. NO.- 32, P. S.- MAHESHTALA, DIST.-
SOUTH 24- PARGANAS UNDER ASUTI- II GRAM PANCHAYET.

NOTE: AREA OF LAND = 7 DEC.(MORE OR LESS)

SCALE - 1 : 400
 SHOWN IN RED BORDER

N

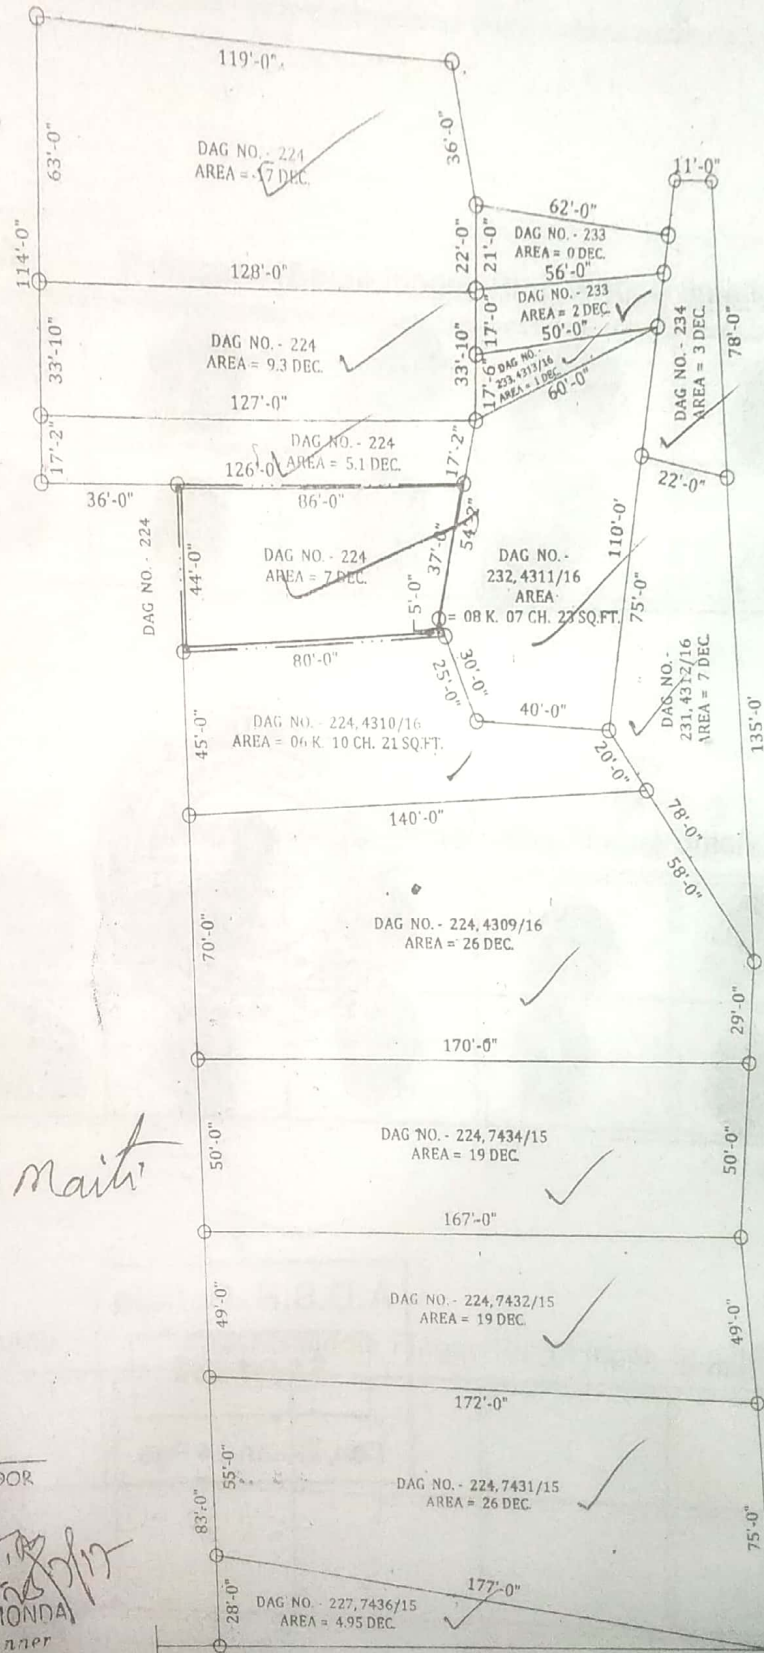

Pooresh maiti

SIG. OF VENDOR

TAPAN KUMAR MONDA
 Survey & Planner
 Vill.- Saknari
 P.O. Saknari
 Regd. No.- 361

DRAWN BY

CHARIAL KHAL PARE ROAD