


MAP FOR SCHOOL PREMISES

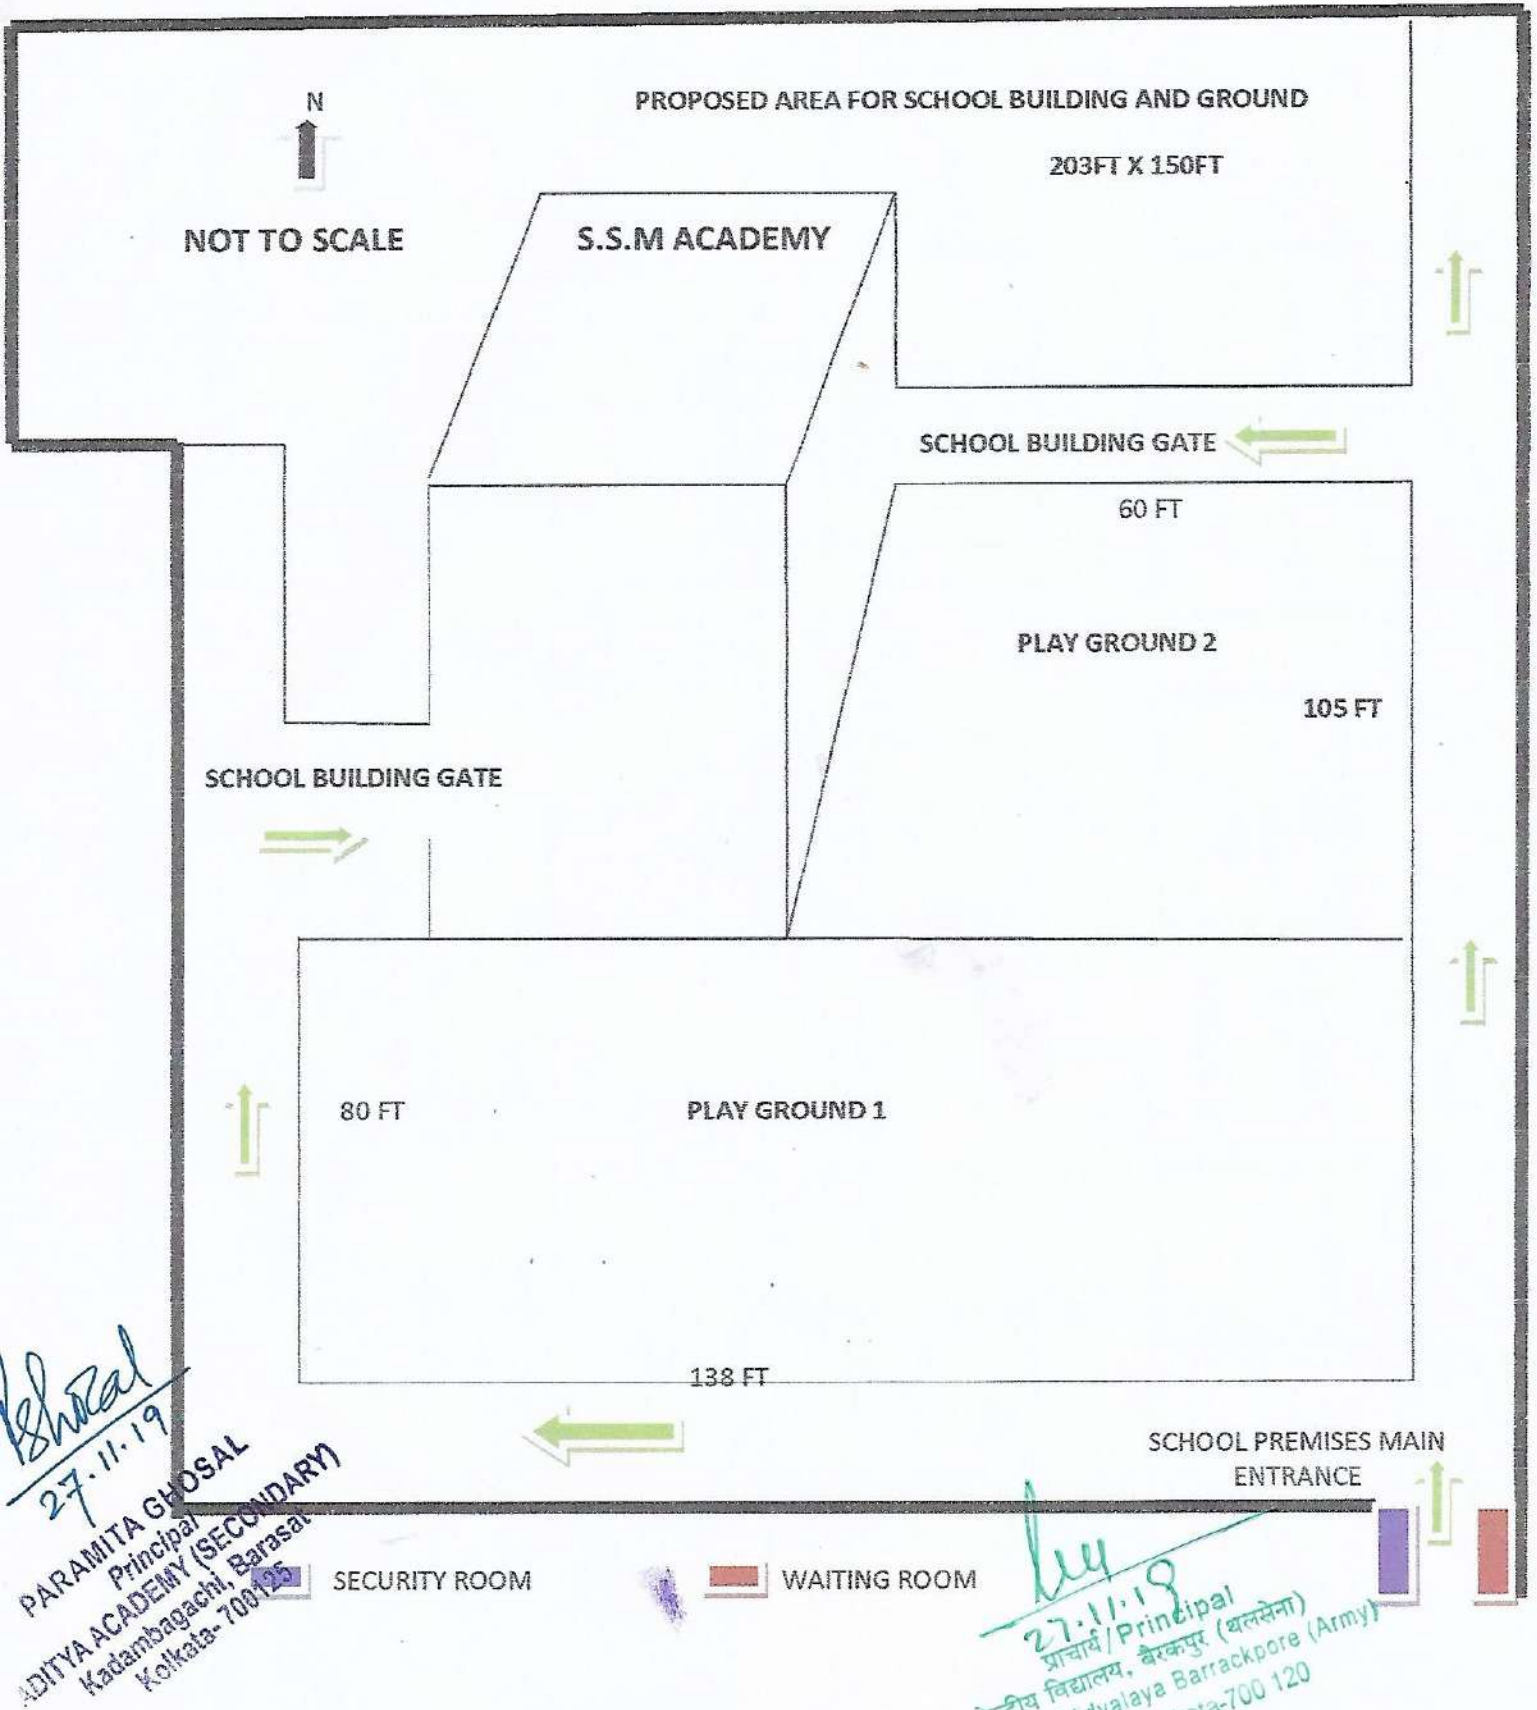

Shital
27.11.19
PARAMITA GHOSAL
Principal
ADITYA ACADEMY (SECONDARY)
Kadambagachi, Barasat
Kolkata-700125





SHRI SANTOSHI MAA ACADEMY

Santa
Principal

huy
27.11.19
प्राचार्य/Principal
केन्द्रीय विद्यालय, बैरकपुर (बलसेना)
Kendriya Vidyalaya Barrackpore (Army)
कोलकाता/Kolkata-700 120

SHRI SANTOSHI MAA ACADEMY

Shanya Roy
Manager

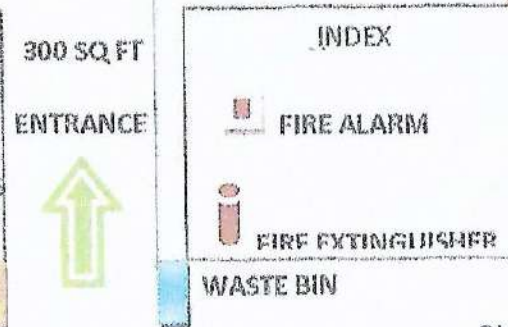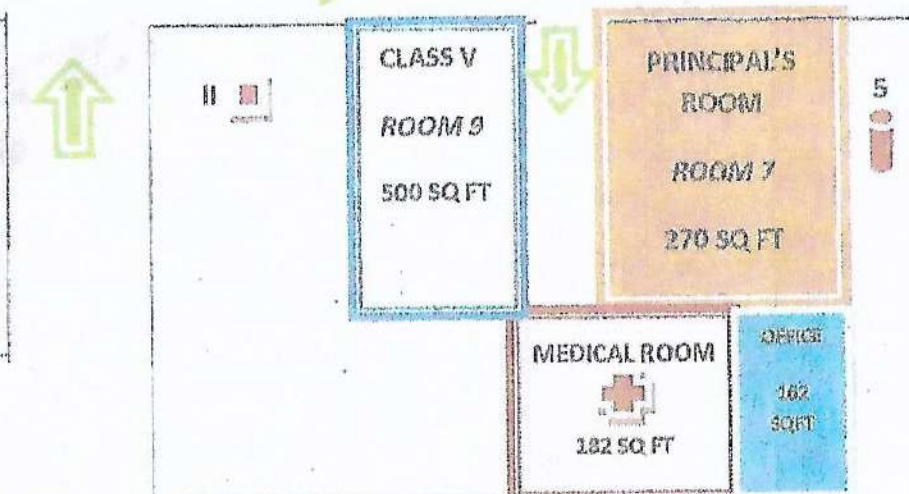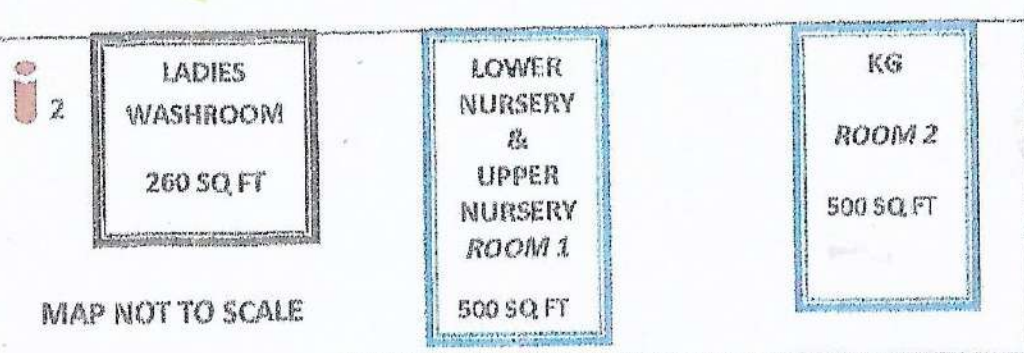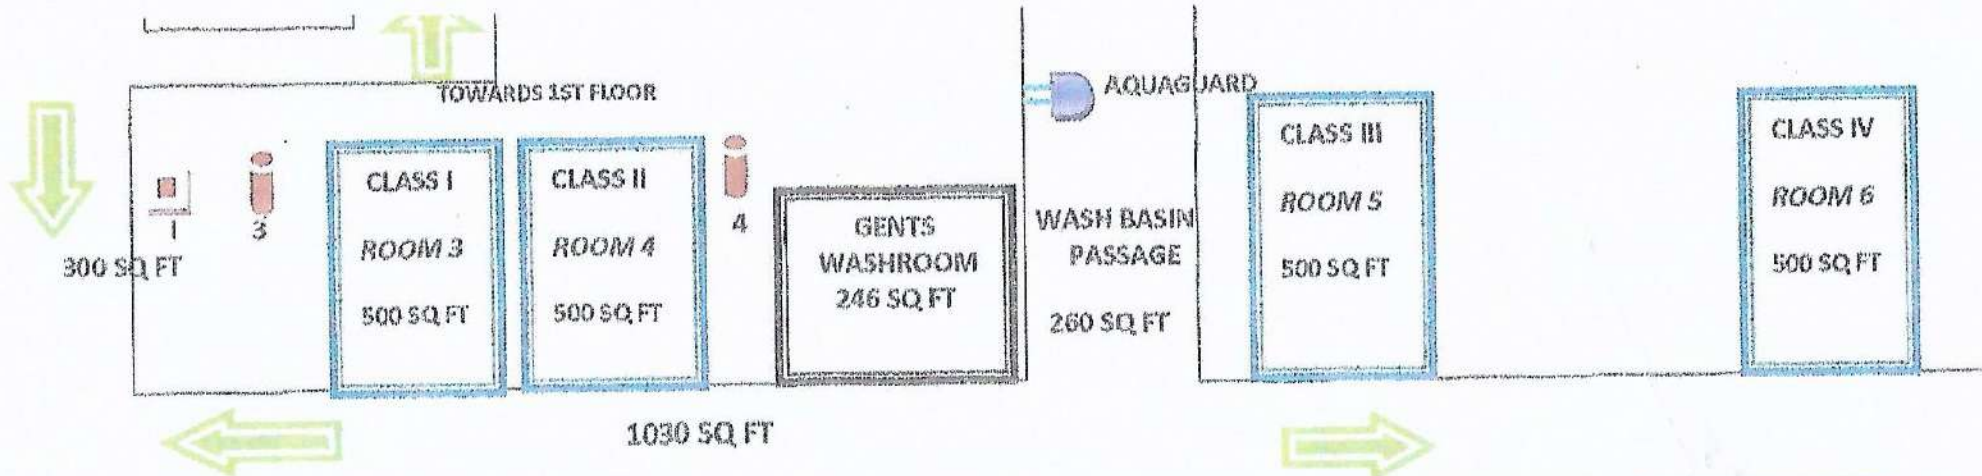

27.11.19

प्रचार्य/Principal
केन्द्रीय विद्यालय, बैरकपुर (थलसेना)
Kendriya Vidyalaya Barrackpore (Army)
कोलकाता/Kolkata-700 120

SHRI SANTOSHI MAA ACADEMY


Principal
27.11.19
SHRI SANTOSHI MAA ACADEMY (SECONDARY)
Kadambagachi, Barasat
Kolkata-700125

SHRI SANTOSHI MAA ACADEMY

SHRI SANTOSHI MAA ACADEMY

Santoshi
Principal

MAP NOT TO SCALE

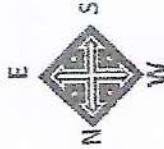

22/11/19

प्रचार/Principal (बलसेन)
केन्द्रीय विद्यालय, बलसेन
Kendriya Vidyalaya Balaseen
कोलकाता/Kolkata-700125

TOWARDS 2ND FLOOR
300 SQ. FT

AR 1
ROOM 13
500 SQ. FT

CLASS VIII
ROOM 12
500 SQ. FT

GENTS
WASH
ROOM
246 SQ. FT

WASH BASIN
PASSAGE
AQUAGUARD
260 SQ. FT

CLASS VII
ROOM 11
500 SQ. FT

CLASS VI
ROOM 10
500 SQ. FT

1030 SQ. FT

LADIES
WASH
ROOM
260 SQ. FT

AR 2
ROOM 14
500 SQ. FT

COMPUTER
LAB
ROOM 15
500 SQ. FT

AR 3
ROOM 16
500 SQ. FT

DIRECTOR'S
ROOM
ROOM 18
270 SQ. FT

STAFF ROOM
ROOM 17
344 SQ. FT

TOWARDS 2ND FLOOR
300 SQ. FT
HOSE REEL 2

INDEX
FIRE EXTINGUISHER
FIRE ALARM
AR= ANCILLARY ROOM

Manager
SHRI SANTOSHI MAA ACADEMY

1ST FLOOR MAP- 6510 SQ. FT

Principal
SHRI SANTOSHI MAA ACADEMY (SECONDARY)
Kolkata-700125

TOWARDS 3RD FLOOR

300 SQ FT

SHRI SANTOSHI MAA ACADEMY

Principal

MAP NOT TO SCALE



27.11.19
Principal
केन्द्रीय विद्यालय, बैरकपुर (थलसेना)
Kendriya Vidyalaya Barrackpore (Army)
कोलकाता / Kolkata-700 120

LIBRARY AND READING ROOM

ROOM 20

1500 SQ FT

VERNACULAR ROOM

ROOM 21

500 SQ FT

SPORTS ROOM

ROOM 22

500 SQ FT

1030 SQ FT

LADIES WASHROOM

226 SQ FT

COMPOSITE SCIENCE LAB

ROOM 19

1040 SQ FT

ACTIVITY ROOM

ROOM 25

500 SQ FT

STORE ROOM

ROOM 23

270 SQ FT

INDEX

FIRE EXTINGUISHER

FIRE ALARM

TOWARDS 3RD FLOOR

HOSE REEL 3

300 SQ FT

2ND FLOOR MAP - 6510 SQ FT

ROOF - 6510 SQ FT

27.11.19
Principal
PARAMITA GHOSAL
SHRI SANTOSHI MAA ACADEMY (SECONDARY)
Indambagachi, Barasat
Kolkata-700125

SHRI SANTOSHI MAA ACADEMY
Manager
27.11.19



SHRI SANTOSHI MAA ACADEMY (KOLKATA)
SSM ACADEMY (KOLKATA)
ENGLISH MEDIUM CO-ED SCHOOL
 FOLLOWED BY CBSE CURRICULUM
 HANSPUKUR (KHALPAR), THAKURPUKUR, KOLKATA - 700063
 PHONE : 8017672075 / 8334022376 / 8334893879

Ref. No.....

Date : 19/11/19

ROOM DETAILS

FLOOR	ROOM	SIZE (Sq.ft)
GROUND	Class Room- 7	3500
	Principal Room - 1	270
	Medical Room- 1	182
	Office - 1	162
	Boys Wash Room- 1	246
	Girl Wash Room - 1	260
	Corridor-	1030
	Wash Basin Area	260
	Stair case 2	600
	Total	6510

FLOOR	ROOM	SIZE (Sq.ft)
1ST	Class Room - 6	3000
	Director Room - 1	270
	Staff Room 1	344
	Boys Wash Room- 1	246
	Girl Wash Room - 1	260
	Corridor-	1030
	Wash Basin Area	260
	Computer Lab 1	500
	Stair case	600
	Total	6510

SHRI SANTOSHI MAA ACADEMY
Manita Roy
 Principal


FLOOR	ROOM	SIZE (Sq.ft)
2ND	Library	1500
	Vernacular	500
	Sport	500
	Activity room	500
	Store room	270
	Math Lab	182
	Counselling Room	162
	Corridor	1030
	Ladies Washroom	226
	Composite Science Lab	1040
	Stair case 2	600
	Total	6510

SHRI SANTOSHI MAA ACADEMY
Alvina Roy
 Manager

		SIZE (Sq.ft)
ROOF	Total	6510

27-11-19
 Kendriya Vidyalaya Barrackpore (Army)
 Kolkata-700125
Shoral
 27-11-19
 PARAMITA GHOSAL
 Principal
 SSM ACADEMY (SECONDARY)
 Kadambagachi, Basat
 Kolkata-700125

Scope	Facility / Particular	Measurement	Unit	Games facility available
I N D O O R	SPORTS ROOM	500 sq.ft	1	* Table Tennis * Carrom * Chess * Puzzel * Multipurpose Games
	ACTIVITY ROOM	500 sq.ft	1	YOGA & Multipurpose Games
O U T D O O R	FIELD 1	11040 sq.ft	1	* Football * Kho-Kho
	FIELD 2	6300 sq.ft	1	* Kabaddi * Volley Ball * Multipurpose Games

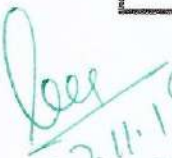

 27.11.19
 प्राचार्य/Principal
 केन्द्रीय विद्यालय, बैरकपुर (बलसेना)
 Kendriya Vidyalaya Barrackpore (Army)
 कोलकाता/Kolkata-700 120

SHRI SANTOSHI MAA ACADEMY


 Principal


 27.11.19.
 PARAMITA GHOSAL
 Principal
 ADITYA ACADEMY (SECONDARY)
 Kadambagachi, Barasat
 Kolkata-700125

SHRI SANTOSHI MAA ACADEMY

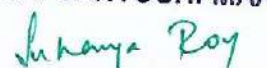
 Manager